

# 1322 9TH ST NW

**SCHEMATIC DESIGN**


1322 9TH ST NW  
WASHINGTON DC 20001

SSL: XXX XXX


## SHEET LIST

<b>GENERAL</b>	
001	COVER AND SHEET INDEX
020	ZONING COMPLIANCE
021	UNIT AREA
022	IZ COMPLIANCE
<b>ARCHITECTURE</b>	
030	PERSPECTIVES
A120	ARCHITECTURAL SITE PLAN
A201	CELLAR FLOOR PLAN
A202	FIRST FLOOR PLAN
A203	SECOND FLOOR
A204	THIRD FLOOR PLAN
A205	FOURTH FLOOR PLAN
A206	PH FLOOR PLAN
A207	ROOF PLAN
A301	CELLAR REFLECTED CEILING PLAN
A302	FIRST FLOOR REFLECTED CEILING PLAN
A303	SECOND FLOOR REFLECTED CEILING PLAN
A304	THIRD FLOOR REFLECTED CEILING PLAN
A305	FOURTH FLOOR REFLECTED CEILING PLAN
A306	PH REFLECTED CEILING PLAN
A401	ELEVATIONS
A402	ELEVATIONS
A403	ELEVATIONS
A502	BUILDING SECTIONS AND DETAILS

## CITY MAP

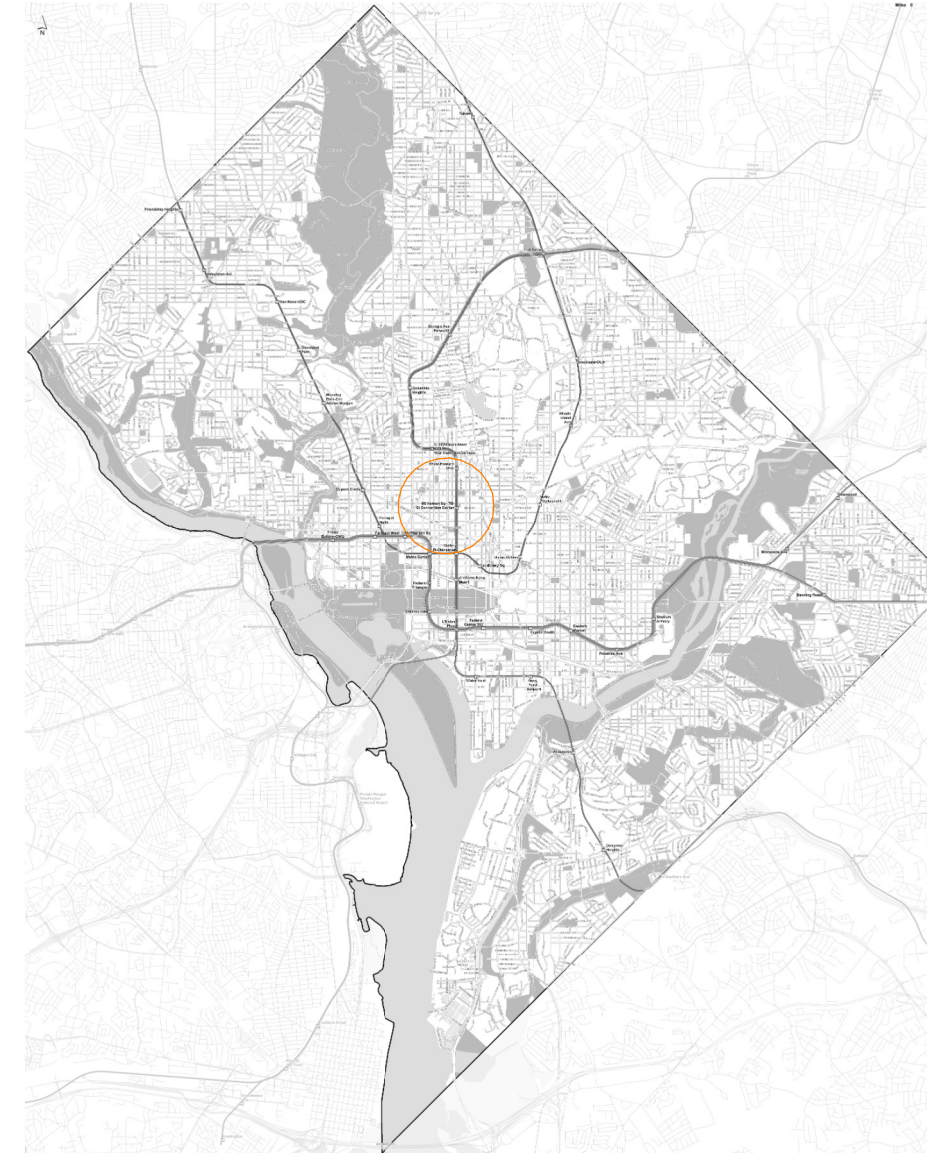

## VICINITY MAP

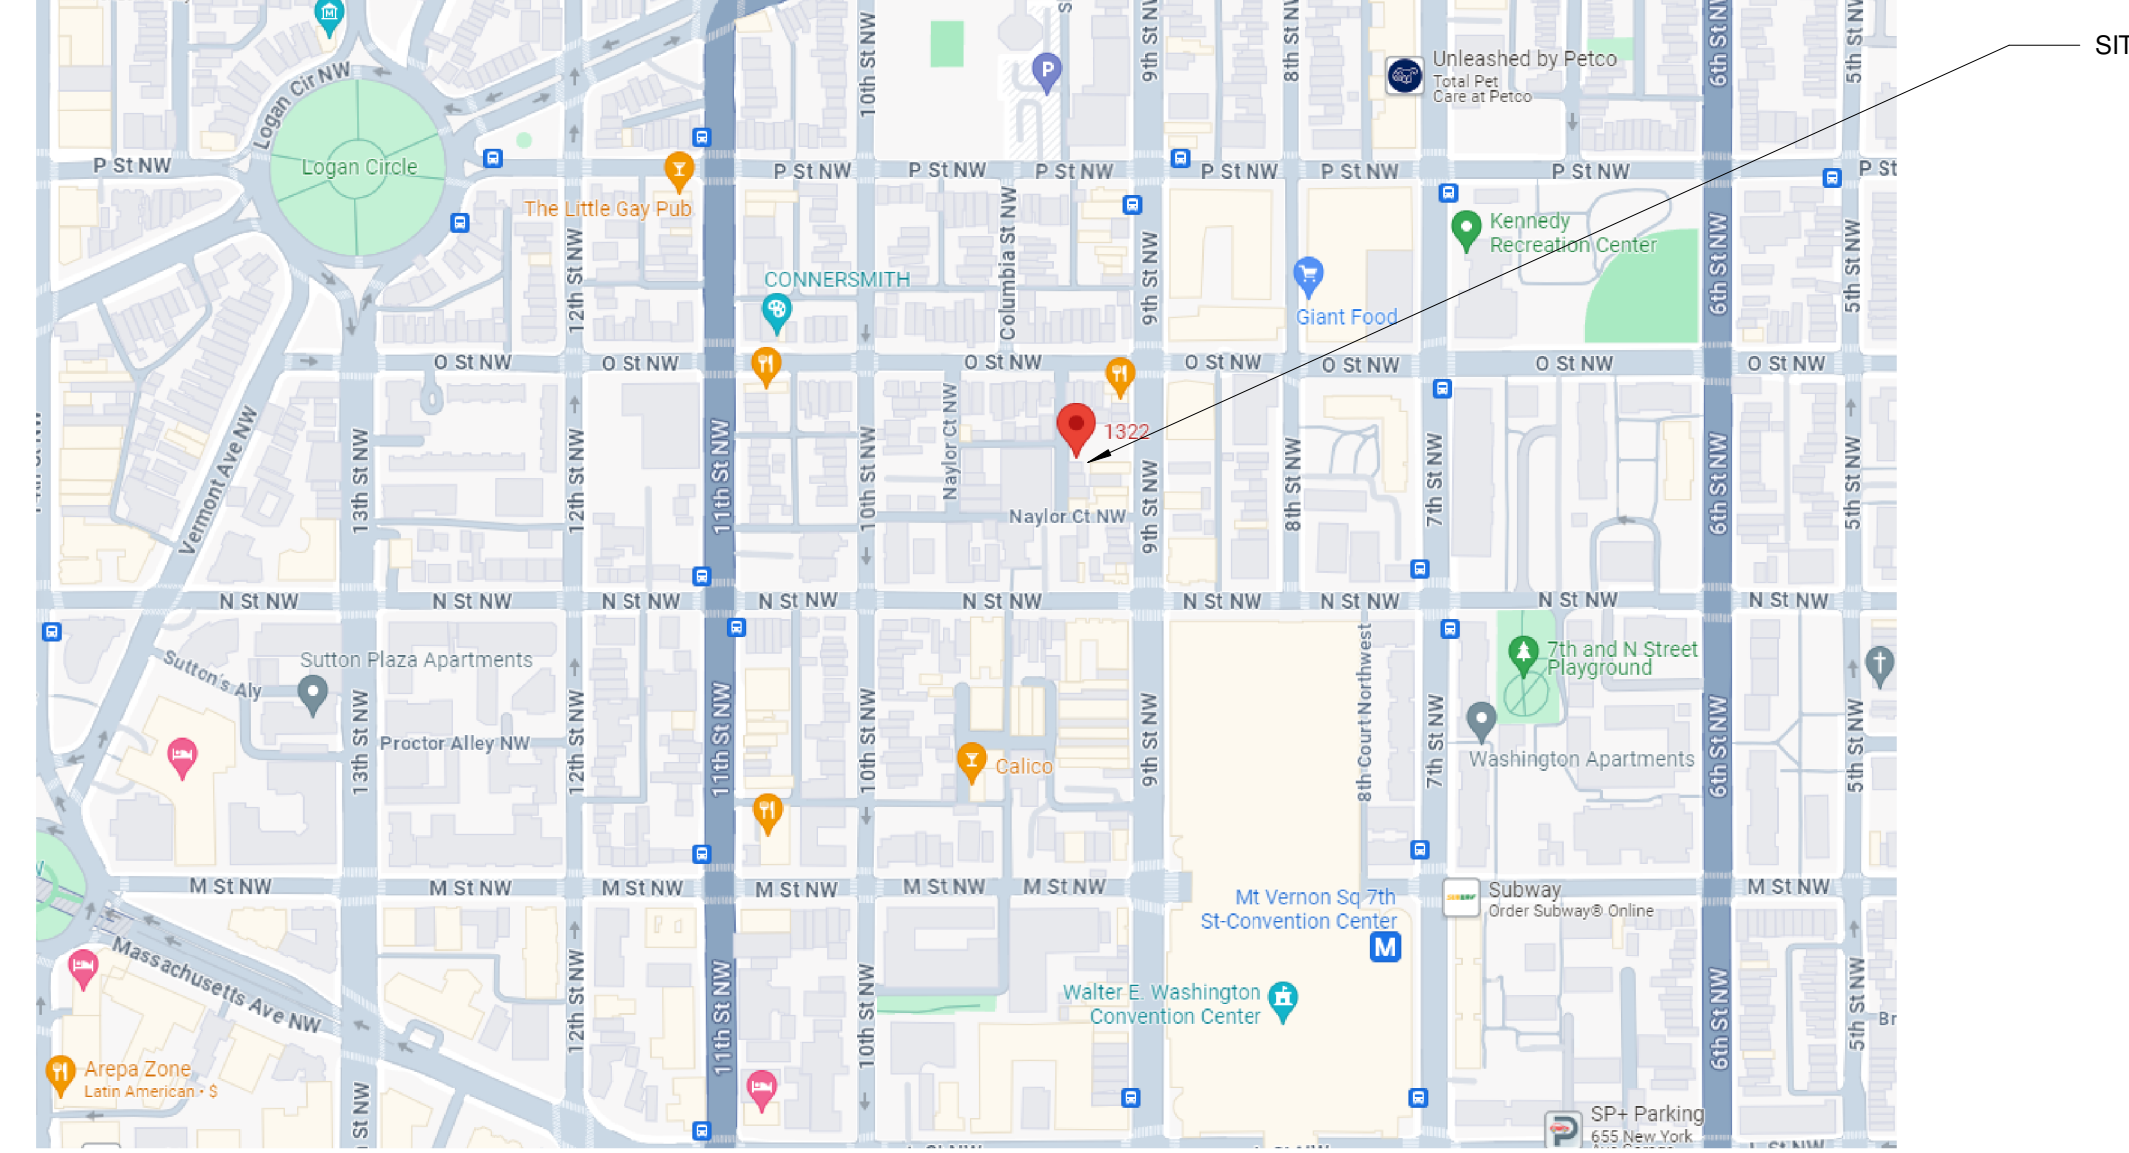

## CONCEPT RENDERING

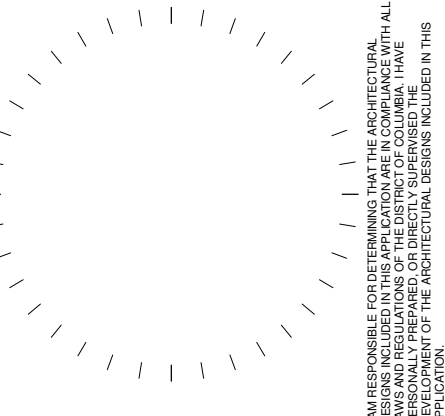


IMAGE PORTRAYS FUTURE PROJECT FOR PERMIT.  
NOTE: IMAGE FOR CONCEPTUAL PORPUSES ONLY.  
CONSTRUCTION DOCUMENTS TAKES PRECEDENCE.

AHJ APPROVAL STAMP

**LEEDESIGN.STUDIO**  
ARCHITECTURE | DESIGN | PLANNING

PROJECT # : 021345  
410 S MAPLE AVENUE, SUITE 114  
FALLS CHURCH, VA 22046  
703.375.9936  
WWW.LEEDESIGN.STUDIO



#	DESCRIPTION	DATE

1322 9TH ST NW  
1322 9TH ST NW  
WASHINGTON DC 20001

SHEET TITLE  
COVER AND SHEET INDEX  
SHEET NUMBER  
**001**  
06.21.24  
SCHEMATIC DESIGN

<b>ARCHITECT</b> LEE DESIGN STUDIO, LLC 410 S MAPLE, SUITE 114 FALLS CHURCH, VA 22046 703.375.9936 WWW.LEEDESIGN.STUDIO 404.375.0733 MATT@LEEDESIGN.STUDIO	<b>STRUCTURAL ENGINEER</b> WJPA WILLIAM J. PELTIER & ASSOC. INC 1434 DUKE ST. ALEXANDRIA, VA 22314 703.827.1196 gmc@williamjeltier.com	<b>MEP ENGINEER</b> KK ENGINEERING, LLC 8850 COLUMBIA 100 PARKWAY SUITE 316 COLUMBIA, MD, 21045 443.393.1070 KKHALIFA@KKEDESIGN.COM WWW.KKEDESIGN.COM	<b>CIVIL ENGINEER</b> HUSKA CONSULTING LLC 718 7TH STREET, NW WASHINGTON, DC 20001 703.425.3862 chuska@huskaconsulting.com	<b>OWNER</b> MICHAEL TAYLOR AMT DEVELOPMENT, LLC 240.478.1877 MTAYLOR@AMTDEVELOPMENT.NET	<b>PROJECT LOCATION</b> ADDRESS: SQUARE: LOT:  RAZE PERMIT: DDOT: DOEE: DC WATER:	<b>PROJECT DESCRIPTION</b> THIS PROJECT CONSISTS OF A NEW 40 UNIT BUILDING WITH AN EXISTING ACCESSORY HISTORIC STRUCTURE. THE BUILDING IS TYPE IIIA CONSTRUCTION WITH A TOTAL OF 4 FLOORS WITH A CELLAR AND PENTHOUSE. PERMIT INCLUDES AN ELEVATOR AND UNDERPINNING ON THE ADJACENT PROPERTY.
---	--	--	---	--	---	--




















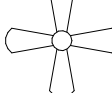











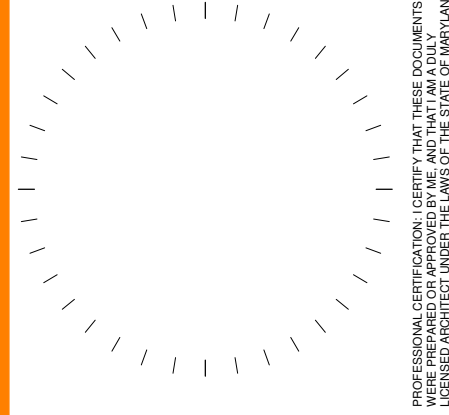
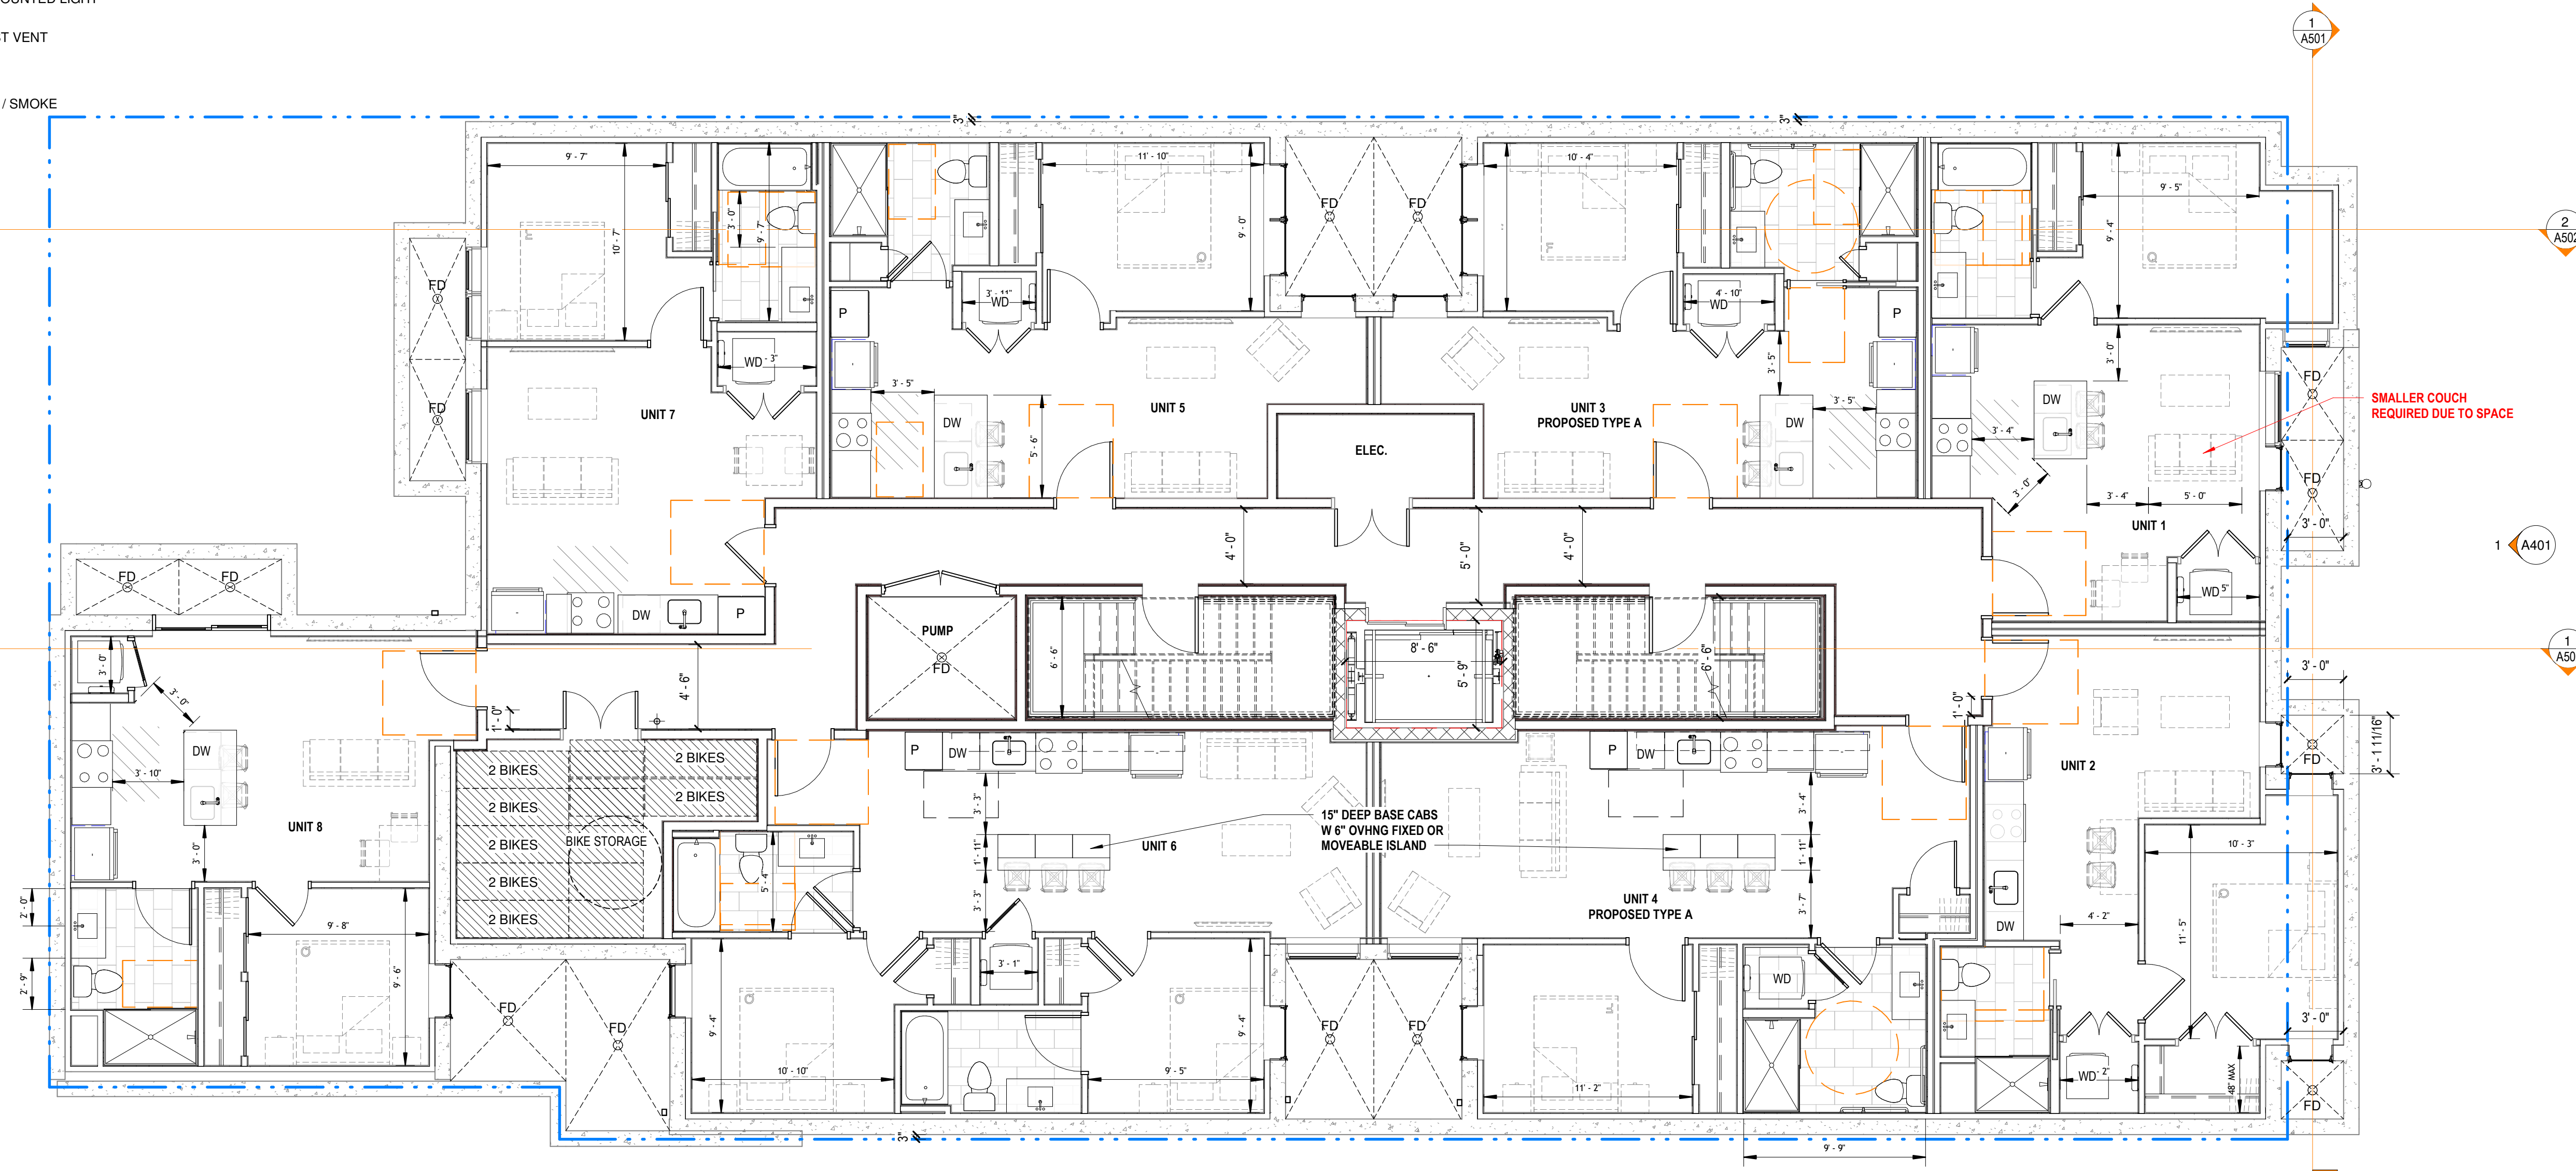
**RCP NOTES**

- 1) ALL BULBS TO BE LED 2700K TEMPERATURE
- 2) CONTRACTOR TO SUBMIT ALL FIXTURES FOR APPROVAL PRIOR TO PURCHASE
- 3) USB OUTLETS TO BE DUPLEX OUTLETS WITH TWO USB PORTS
- 4) CAN LIGHTS IN SLOPED CEILING TO BE ADJUSTIBLE ANGLE AND AIR SEALED. PROVIDE INSULATED COVER OVER LIGHT TO SHIELD HEAT
- 5) CAN LIGHTS IN WET AREAS TO BE WATER TIGHT
- 6) ALL KITCHENS TO BE SUPPLIED WITH UNDER CABINET LED LIGHTING

**RCP LEGEND**

-  JUNCTION BOX
-  FANLIGHT COMBO
-  RECESSED CAN LIGHT
-  SURFACE LIGHT
-  PENDANT LIGHT
-  SEMI FLUSH WALL MOUNTED LIGHT
-  BATHROOM EXHAUST VENT
-  SMOKE DETECTOR
-  CARBON MONOXIDE / SMOKE DETECTOR COMBO

LIGHTING FIXTURE SCHEDULE		
MARK	DESCRIPTION	COUNT
LC1	Lody 18-Light Chandelier	1
LC4	4" LOW PROFILE LED RECESSED LIGHT	592
LC5	5" LOW PROFILE LED RECESSED LIGHT	58
SL1	INTERIOR	16
VL1	WALL SCONCE - BATH VANITY TRIPLE HEAD	50
WC5	24" DECORATIVE BUILDING ENTRY SCONCE	4
WL3	WALL MOUNTED STAIR LIGHT	21
WS1	24" DECORATIVE BUILDING ENTRY SCONCE	35



NO.	DESCRIPTION	DATE

1322 9TH ST NW  
PROJECT ADDRESS  
WASHINGTON DC 20001



SHEET TITLE  
CELLAR FLOOR PLAN

SHEET NUMBER

**A201**

06.21.24  
SCHEMATIC DESIGN

CELLAR **1**  
3/16" = 1'-0" A201 A101

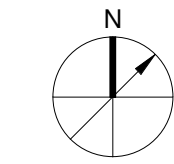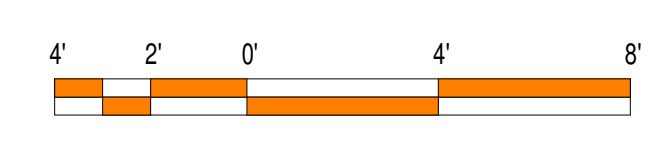
















**RCP NOTES**

- 1) ALL BULBS TO BE LED 2700K TEMPERATURE
- 2) CONTRACTOR TO SUBMIT ALL FIXTURES FOR APPROVAL PRIOR TO PURCHASE
- 3) USB OUTLETS TO BE DUPLEX OUTLETS WITH TWO USB PORTS
- 4) CAN LIGHTS IN SLOPED CEILING TO BE ADJUSTIBLE ANGLE AND AIR SEALED. PROVIDE INSULATED COVER OVER LIGHT TO SHIELD HEAT
- 5) CAN LIGHTS IN WET AREAS TO BE WATER TIGHT
- 6) ALL KITCHENS TO BE SUPPLIED WITH UNDER CABINET LED LIGHTING



**RCP LEGEND**

- JUNCTION BOX
- FAN/LIGHT COMBO
- RECESSED CAN LIGHT
- SURFACE LIGHT
- PENDANT LIGHT
- SEMI FLUSH WALL MOUNTED LIGHT
- BATHROOM EXHAUST VENT
- SMOKE DETECTOR
- CARBON MONOXIDE / SMOKE DETECTOR COMBO

LIGHTING FIXTURE SCHEDULE		
MARK	DESCRIPTION	COUNT
LC1	Lody 18-Light Chandelier	1
LC4	4" LOW PROFILE LED RECESSED LIGHT	592
LC5	5" LOW PROFILE LED RECESSED LIGHT	58
SL1	INTERIOR	16
VL1	WALL SCONCE - BATH VANITY TRIPLE HEAD	50
WC5	24" DECORATIVE BUILDING ENTRY SCONCE	4
WL3	WALL MOUNTED STAIR LIGHT	21
WS1	24" DECORATIVE BUILDING ENTRY SCONCE	35

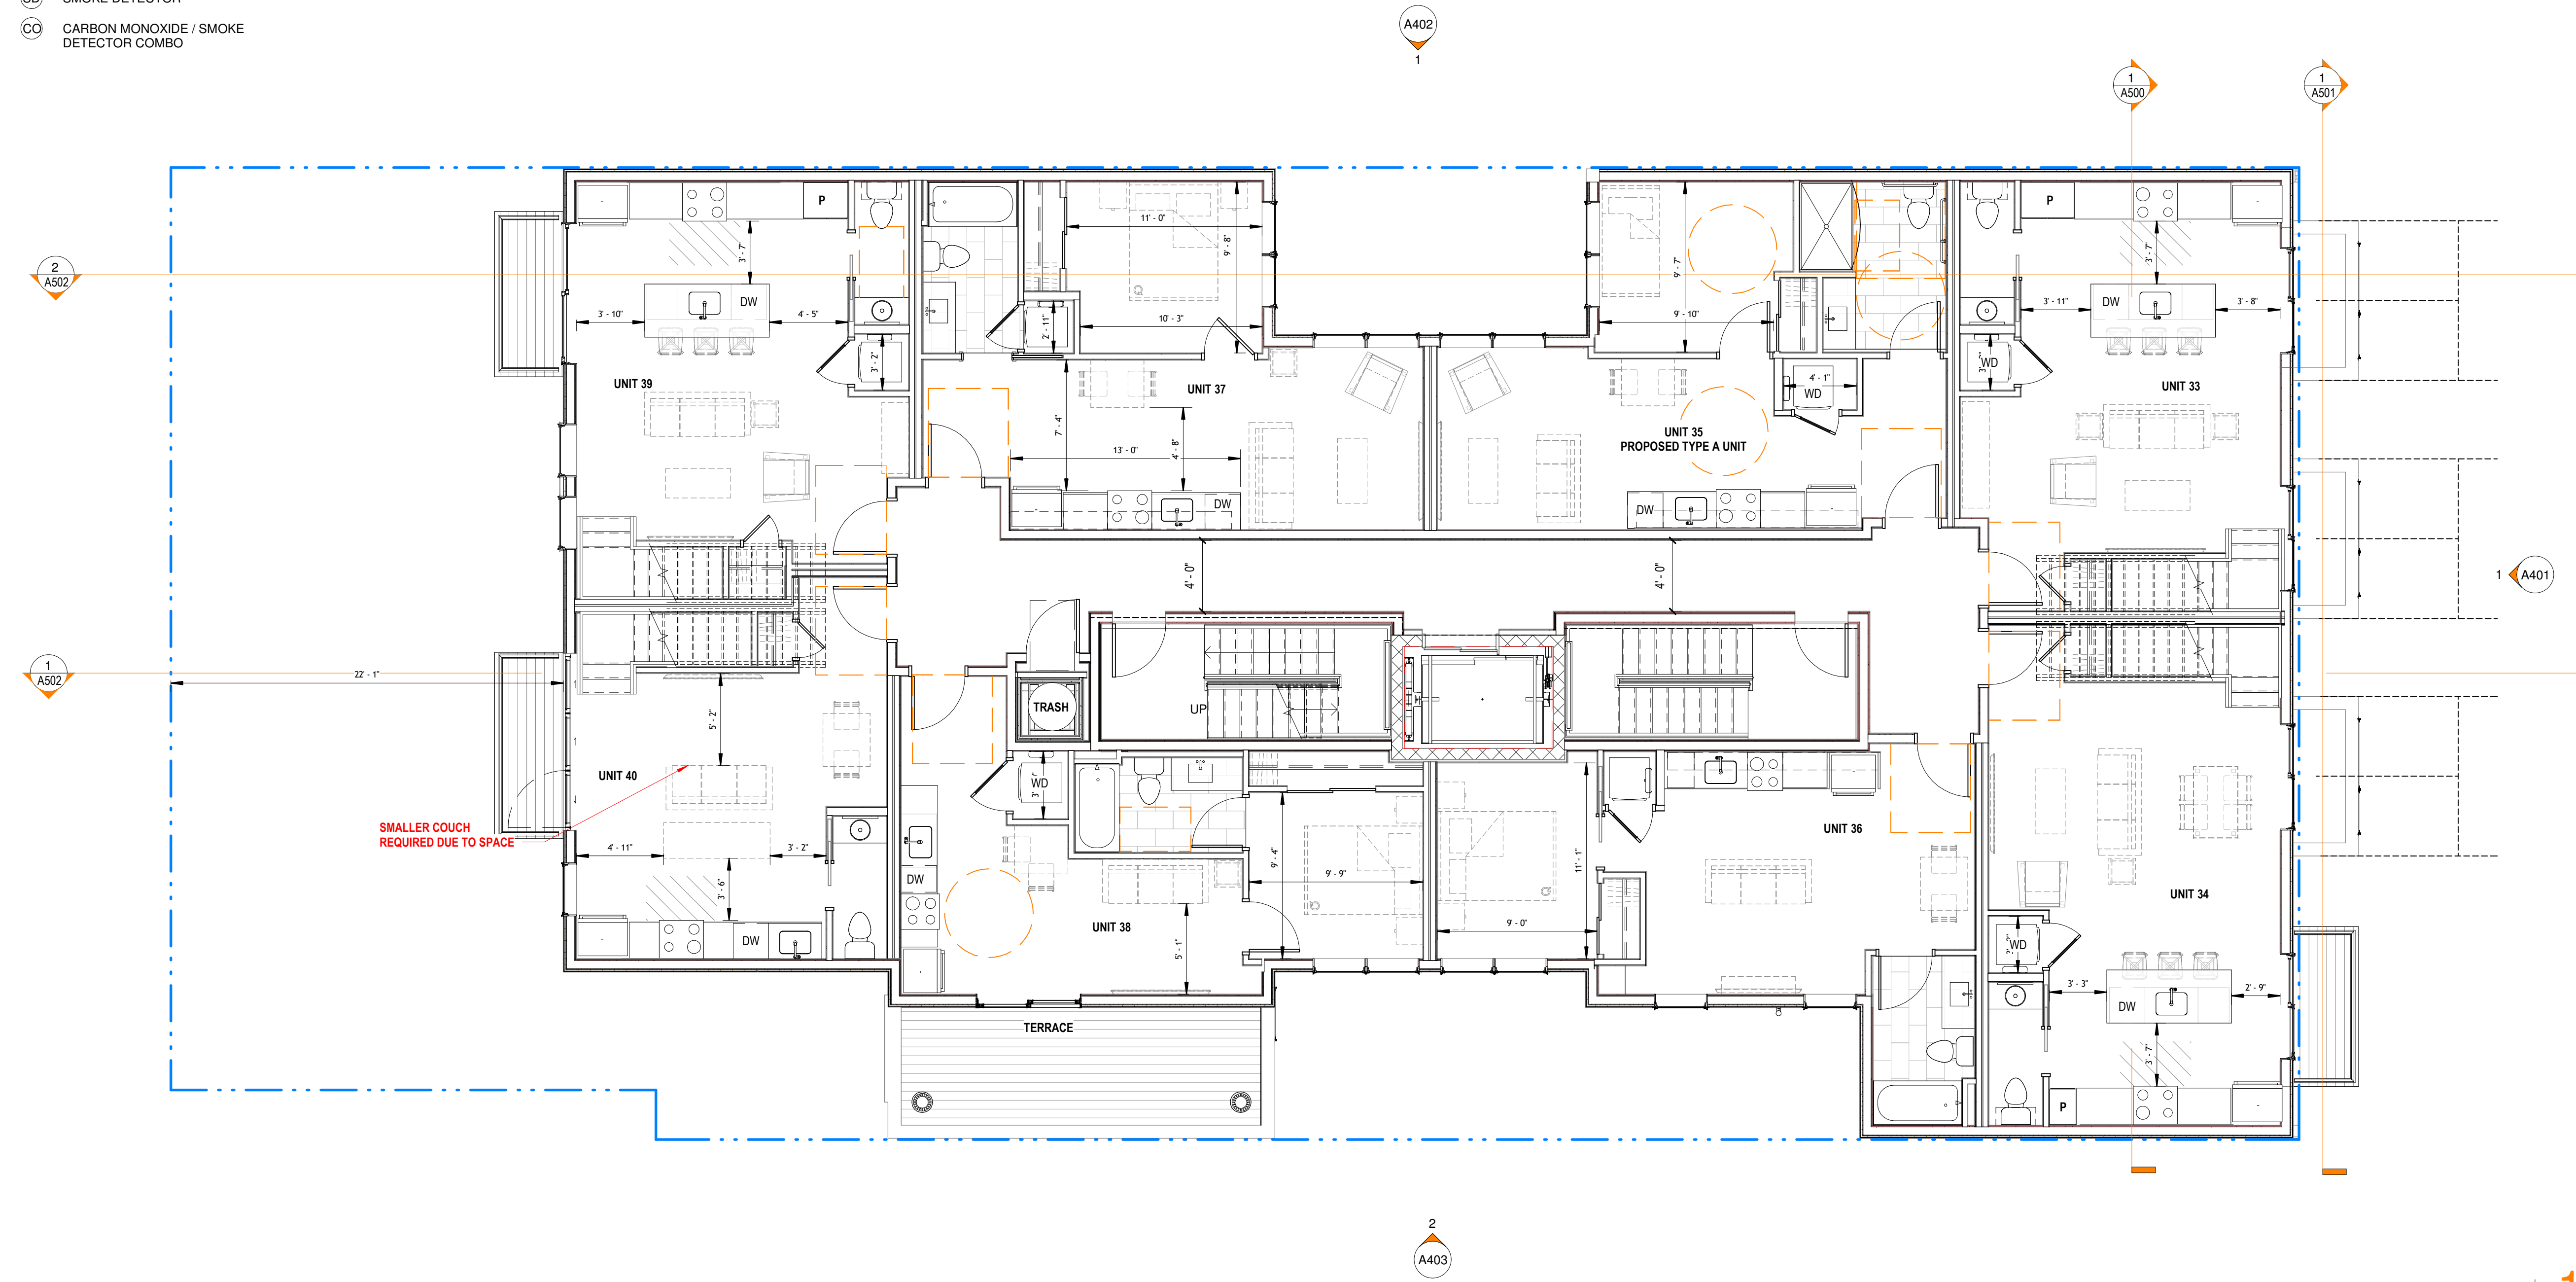


LEVEL 4  
3/16" = 1'-0" A205 | A101

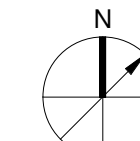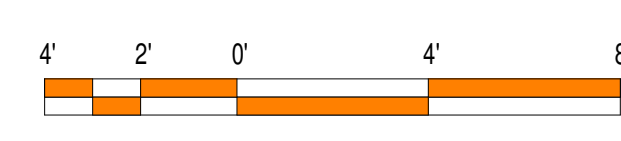

**LEEDESIGN.STUDIO**  
ARCHITECTURE | DESIGN | PLANNING

410 S MAPLE AVENUE, SUITE 114  
FALLS CHURCH, VA 22046  
703.975.9936  
WWW.LEEDESIGN.STUDIO

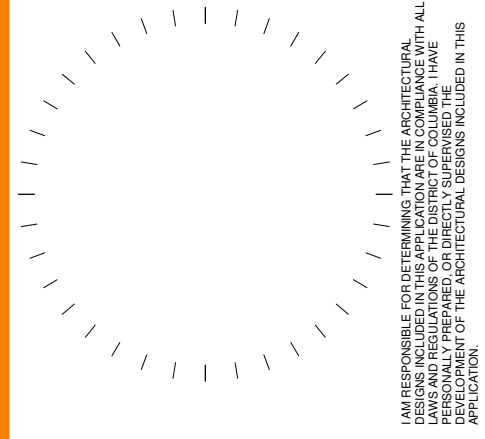

#	DESCRIPTION	DATE

1322 9TH ST NW  
PROJECT ADDRESS  
WASHINGTON DC 20001

SHEET TITLE  
FOURTH FLOOR PLAN

SHEET NUMBER

**A205**

06.21.24  
SCHEMATIC DESIGN

AHJ APPROVAL STAMP

PROJECT # :  
021345











































ELEVATION KEYNOTE LEGEND	
KEY	MATERIAL
5AR1	PREFINISHED ALUMINUM RAILING
5C2	OPEN STEEL CANOPY W/HIGH-PERFORMANCE COATING, TYP.
5GR1	GLASS RAILING
7F4	FIBER CEMENT SMOOTH PANEL - LIGHT COLOR A1
7F5	FIBER CEMENT SMOOTH PANEL - DARK COLOR A2
7F6	FIBER CEMENT VERTICAL TEXTURE PANEL - LIGHT COLOR A1


AHJ APPROVAL STAMP



SOUTH ELEVATION **2**  
3/16" = 1'-0" A403 A202

**LEEDESIGN.STUDIO**  
ARCHITECTURE | DESIGN | PLANNING

PROJECT # : 021345  
410 S MAPLE AVENUE, SUITE 114  
FAU S CHURCH, VA 22048  
703.375.9936  
WWW.LEEDSIGN.STUDIO

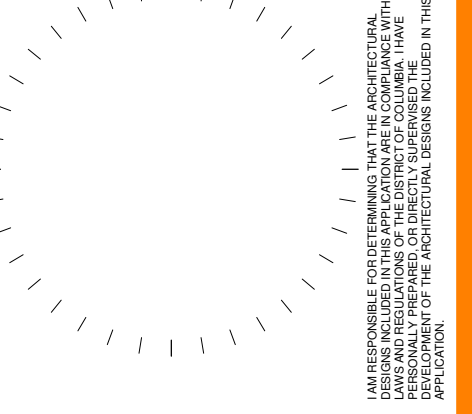

#	DESCRIPTION	DATE

1322 9TH ST NW  
1322 9TH ST NW  
WASHINGTON DC 20001

SHEET TITLE  
ELEVATIONS  
SHEET NUMBER

**A403**  
06.21.24  
SCHEMATIC DESIGN



